




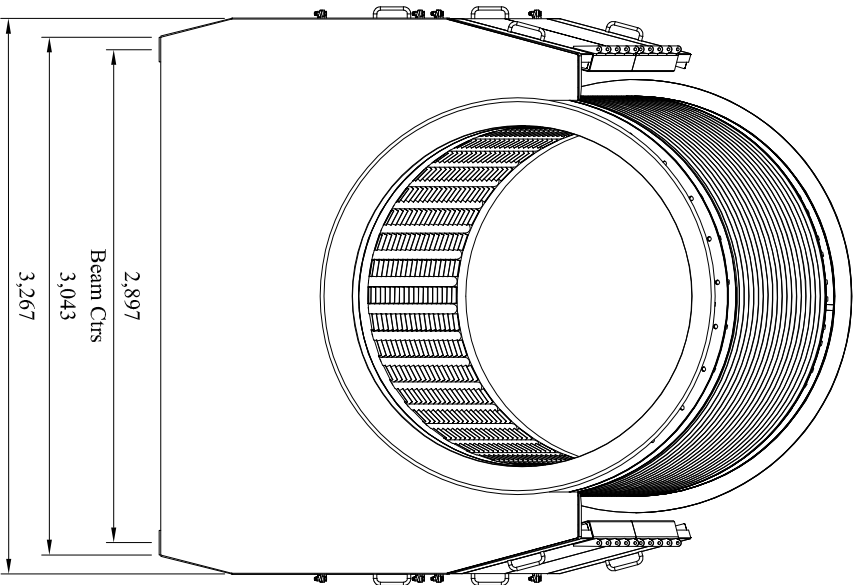


FRONT ELEVATION:

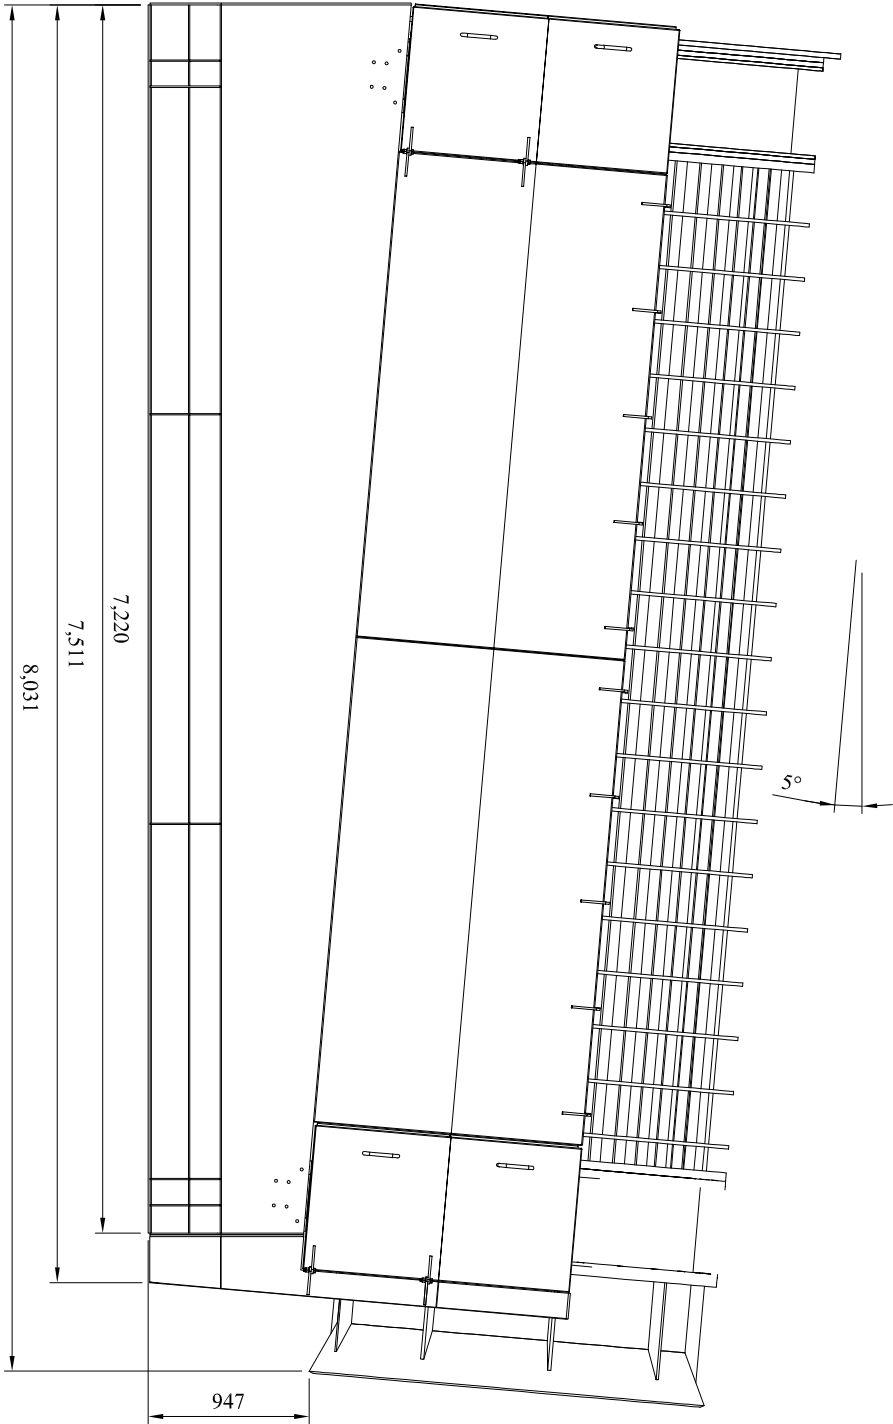

SIDE ELEVATION:

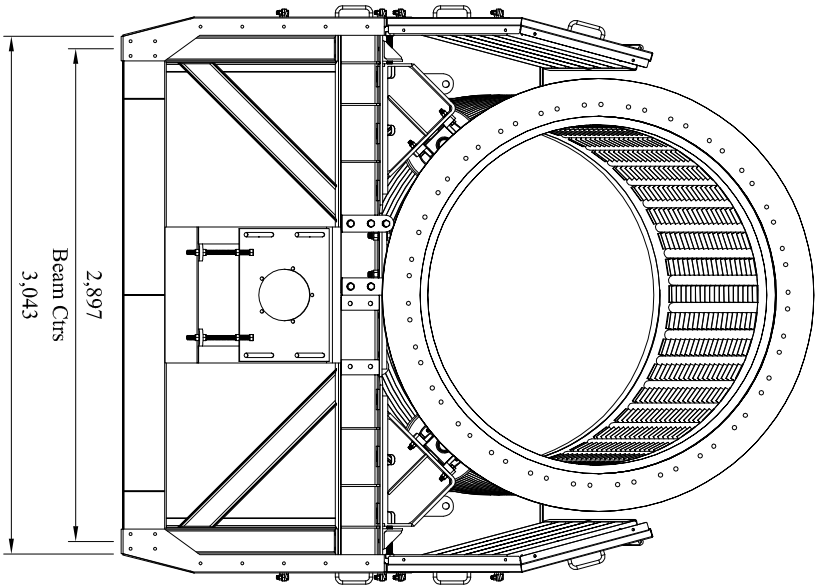

REAR ELEVATION:

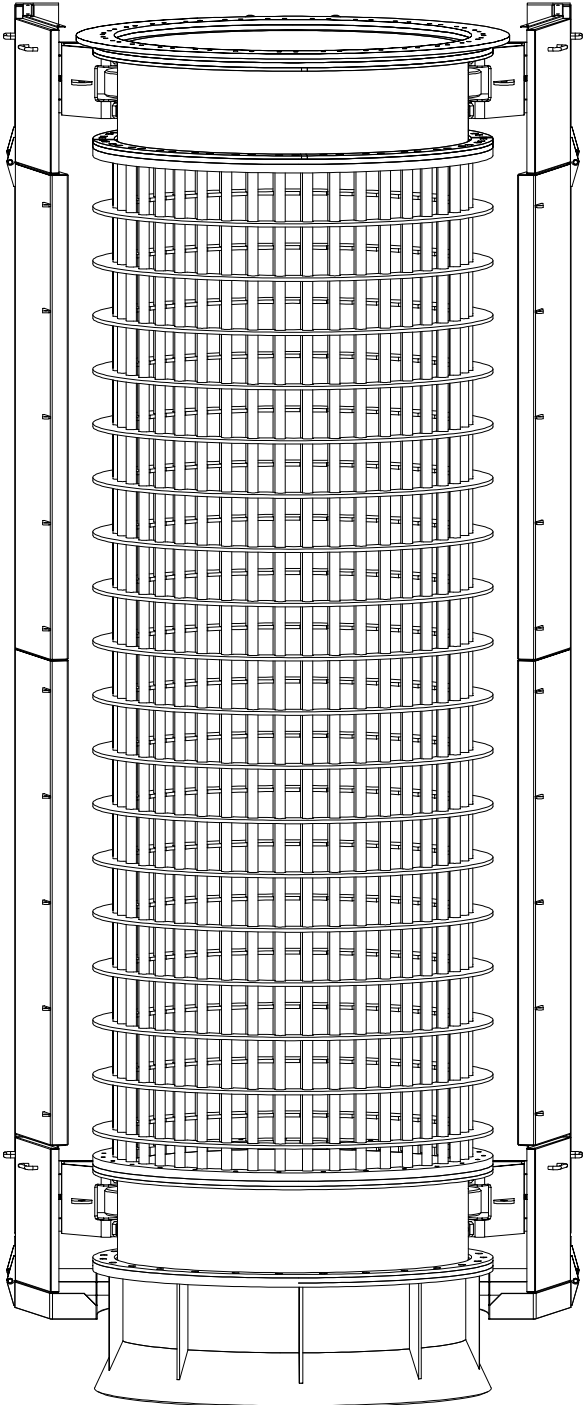

PLAN ELEVATION:

TITLE

02m x 6m TROMMEL ASSEMBLY DETAIL
GENERAL ARRANGEMENT DETAIL ONLY

THIS DRAWING & DESIGN IS THE PROPERTY OF NIROX LTD. IT MUST NOT BE COPIED NOR SUBMITTED TO ANY THIRD PARTY WITHOUT THE WRITTEN CONSENT OF NIROX LTD.

DRAWN BY: E.Collagher	DATE: 21-Jan-08	 NIROX Building The World Tel: +44 2027 668855 Web: www.nirox.co.uk Fax: +44 2027 668633 e-mail: nirox@niroxcouk.com
CHKD. Nirox Ltd.	DATE: 21-Jan-08	
BY: Nirox Ltd.	DATE: 21-Jan-08	
APPD. Nirox Ltd.	DATE: 21-Jan-08	
SCALE: N.T.S.	SIZE: Sheet Size = A3	
WORKS ORDER No. Hanton	DRAWING No. 02m Trommel - 001	REV 1 SHEET 1 OF 2