


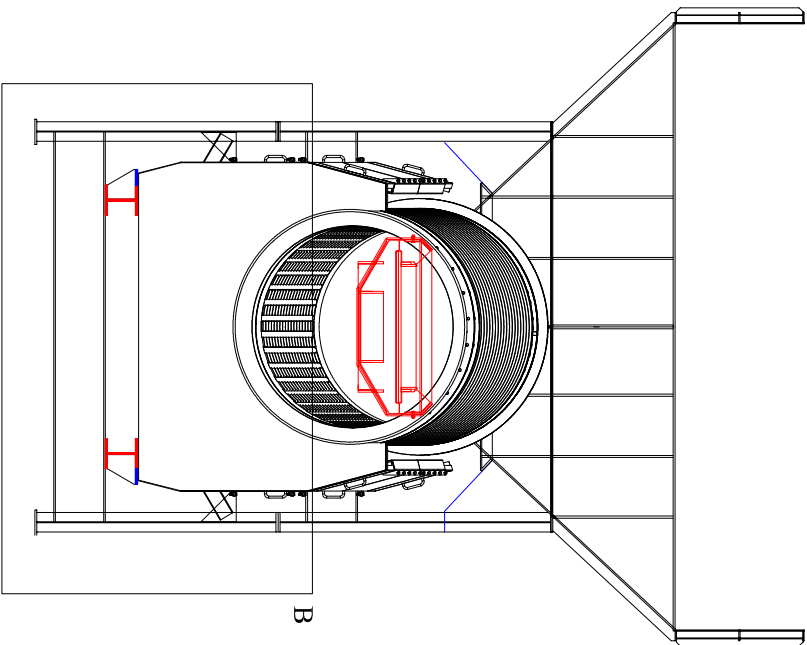


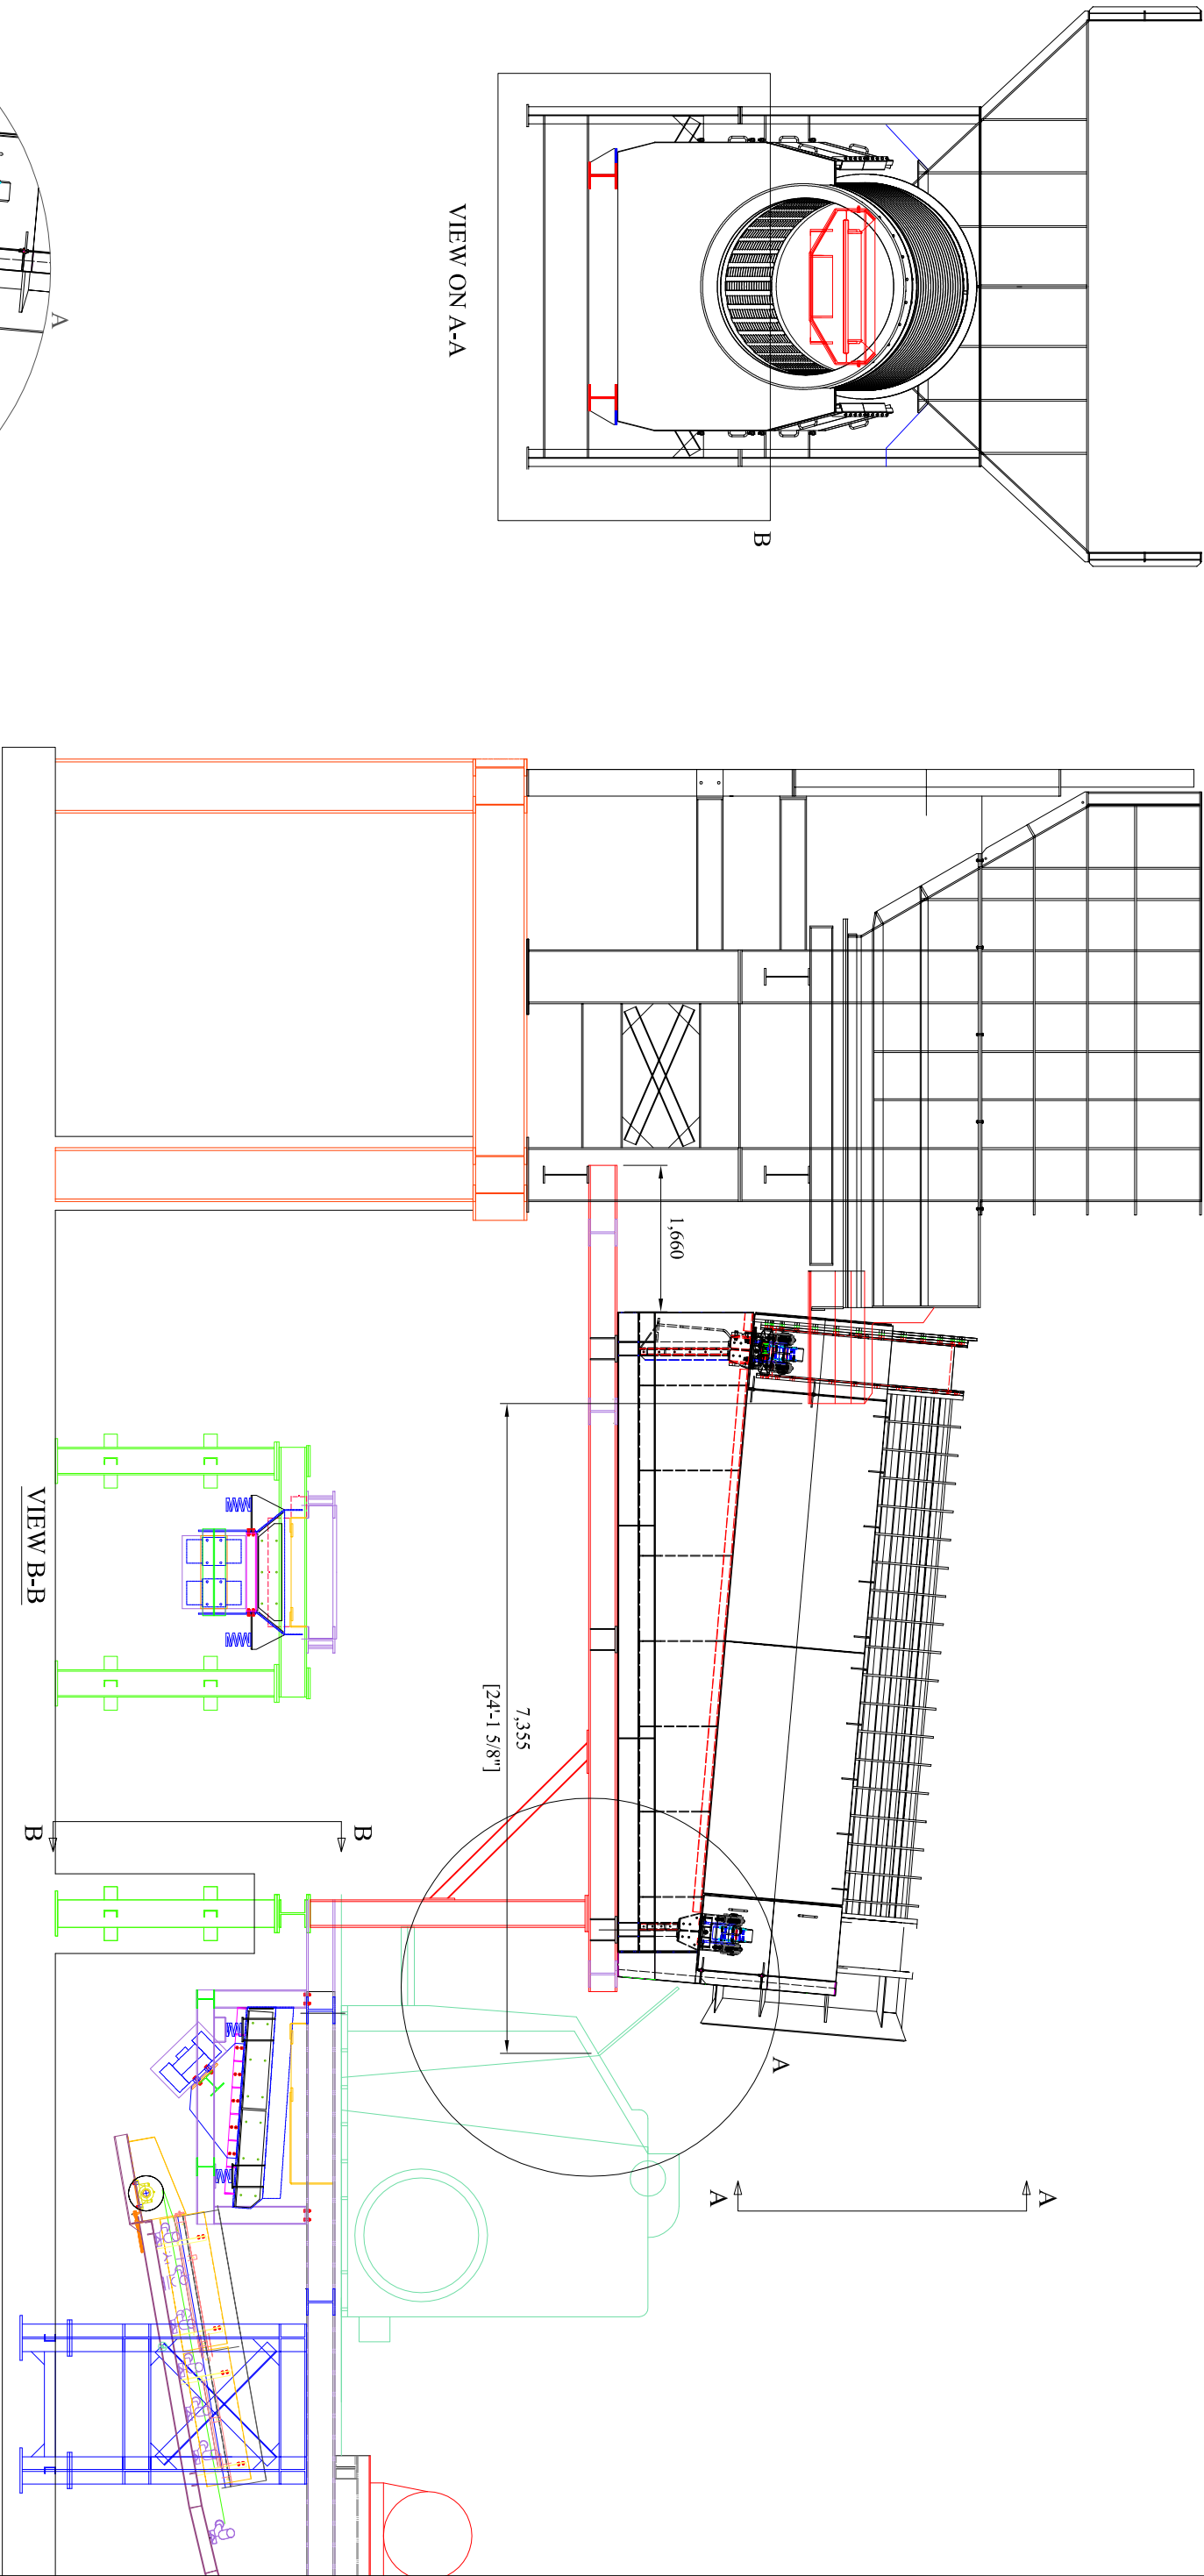

VIEW ON A-A

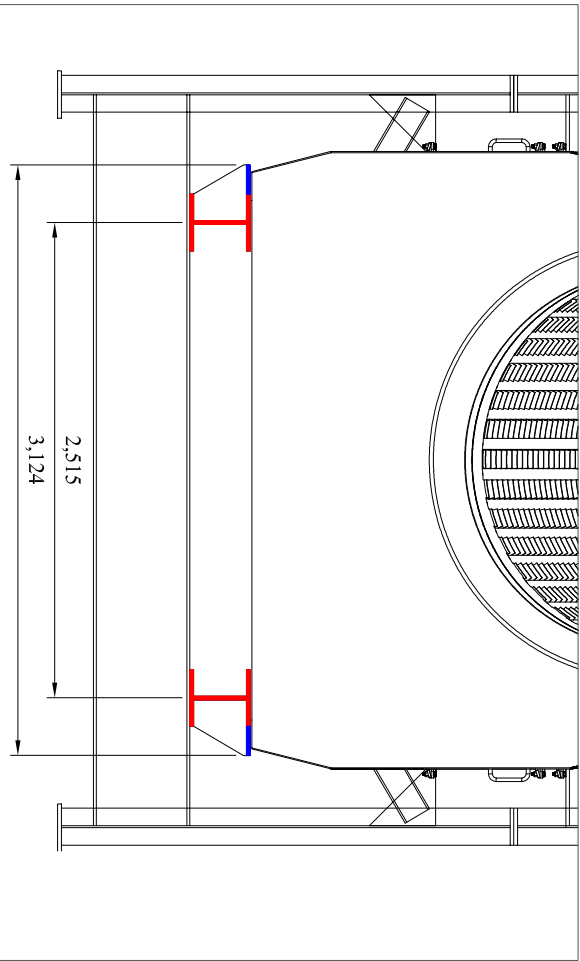

VIEW B-B

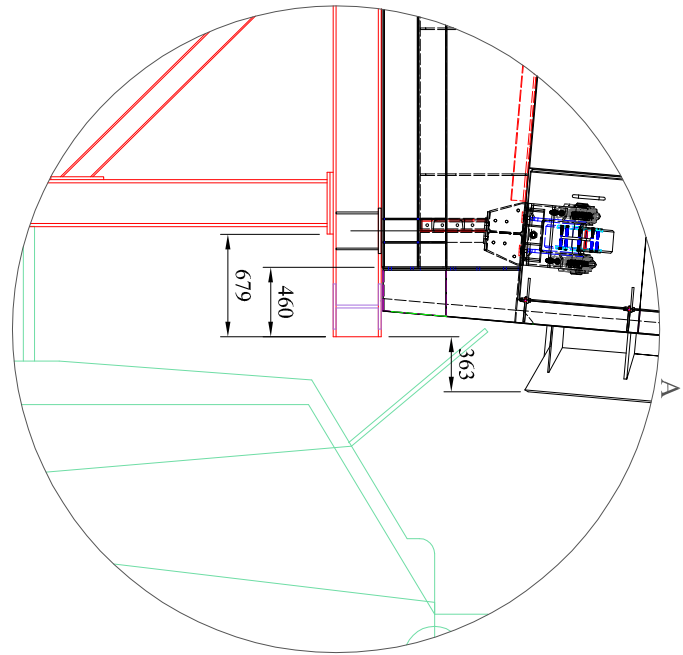

TITLE			
TROMMEL INSTALLATION DETAIL			
PROPOSAL DETAIL ONLY			
THIS DRAWING & DESIGN IS THE PROPERTY OF NIROX LTD. IT MUST NOT BE COPIED NOR SUBMITTED TO ANY THIRD PARTY WITHOUT THE WRITTEN CONSENT OF NIROX LTD.			
DRAWN BY	E.Collagher	DATE	16-Apr-08
CHKD. BY		DATE	
APPD. BY		DATE	
SCALE	N.T.S.	SIZE	Sheet Size = A3
WORKS ORDER NO.	T.Hanton	DRAWING NO.	Proposal-001
		REV	2
		SHEET	3 OF 4

NIROX LTD
Building The World

Tel: +44 2027 668855 Web: www.nirox.co.uk
Fax: +44 2027 668633 e-mail: Nirox@btconnect.com